


SDMS US EPA REGION V -1

**SOME IMAGES WITHIN THIS
DOCUMENT MAY BE ILLEGIBLE
DUE TO BAD SOURCE
DOCUMENTS.**

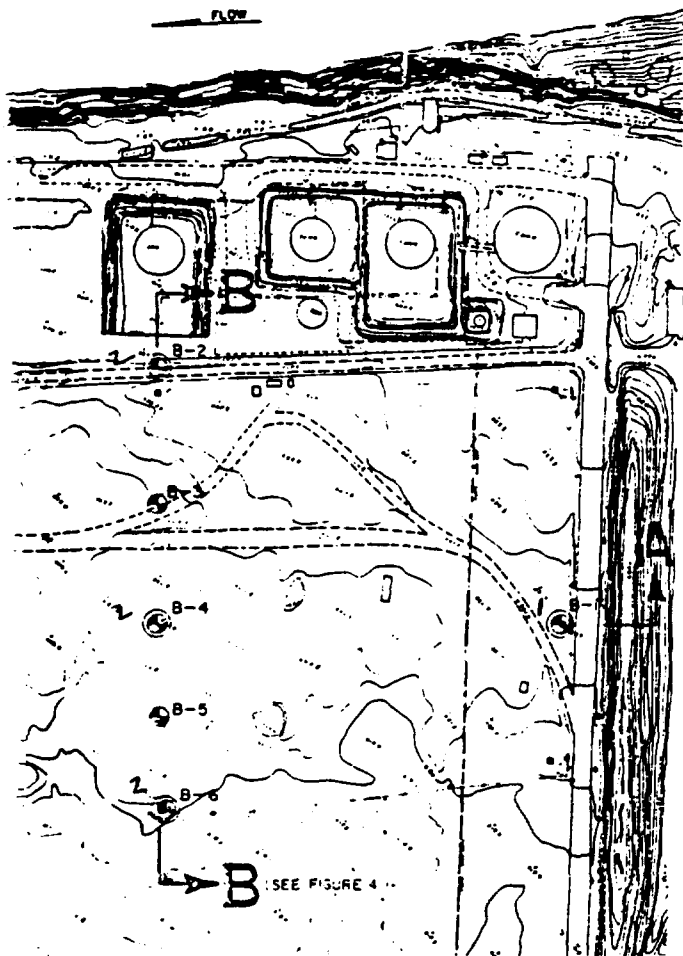


LEGEND

- B-3 BORING LOCATION — DRILLED UNDER D'APPOLONIA SUPERVISION
- B-4 LOCATION OF BORING IN WHICH STANDPIPE PIEZOMETER WAS INSTALLED AT COMPLETION
- 12/1/77 DATE OF OBSERVATION
- WATER LEVEL IN BORING
- PIEZOMETER SENSING ZONE

NOTES

- FOR GENERAL NOTES AND LEGEND, SEE FIGURE 10
- FOR DETAILED DESCRIPTION OF BORINGS, SEE FIGURES 5 THROUGH 10

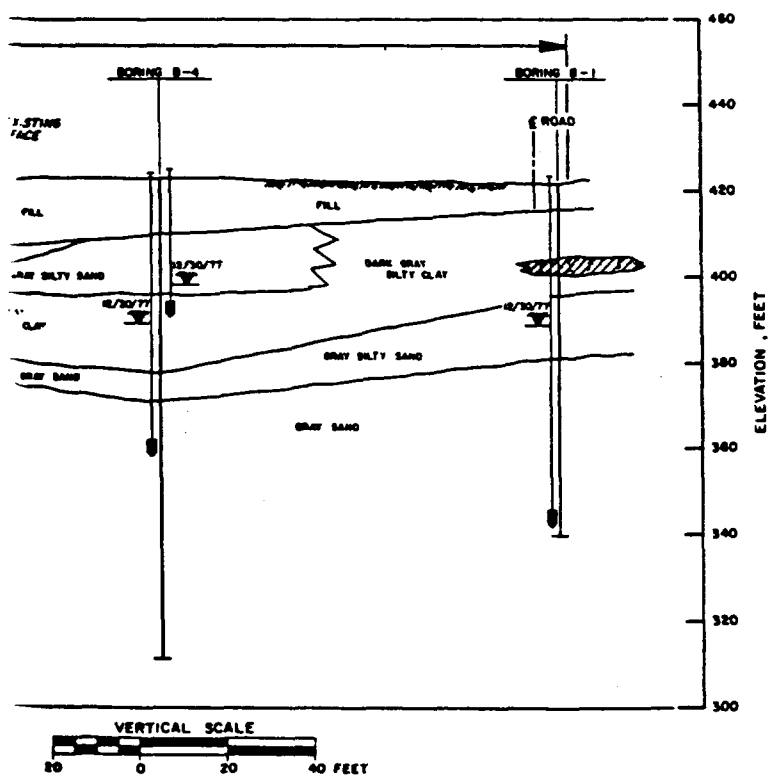

THE BORING LOGS AND RELATED INFORMATION DEPICT SUBSURFACE CONDITIONS ONLY AT THE SPECIFIC LOCATIONS AND DATES INDICATED. SOIL CONDITIONS AND WATER LEVELS AT OTHER LOCATIONS MAY DIFFER FROM CONDITIONS OCCURRING AT THESE BORING LOCATIONS. ALSO, THE PASSAGE OF TIME MAY RESULT IN A CHANGE IN THE CONDITIONS AT THESE BORING LOCATIONS.

THE DEPTH AND THICKNESS OF THE SUBSURFACE STRATA INDICATED ON THE SECTIONS WERE GENERALIZED FROM AND INTERPOLATED BETWEEN THE TEST BORINGS. INFORMATION ON ACTUAL SUBSURFACE CONDITIONS EXISTS ONLY AT THE LOCATION OF THE TEST BORINGS, AND IT IS POSSIBLE THAT SUBSURFACE CONDITIONS BETWEEN THE TEST BORINGS MAY VARY FROM THOSE INDICATED.


FIGURE 3
PLAN AND LOCATION OF BORINGS AND
SECTION A-A
SANITARY LANDFILL
W.G. KRUMMRICH PLANT
SAUGET, ILLINOIS

PREPARED FOR

MONSANTO COMPANY
ST. LOUIS, MISSOURI

D'APPOLONIA

DRAWN BY	JGS	CHECKED BY	3.16.78	DRAWING NUMBER	77-661-E2
	12 5 77		3.16.78		

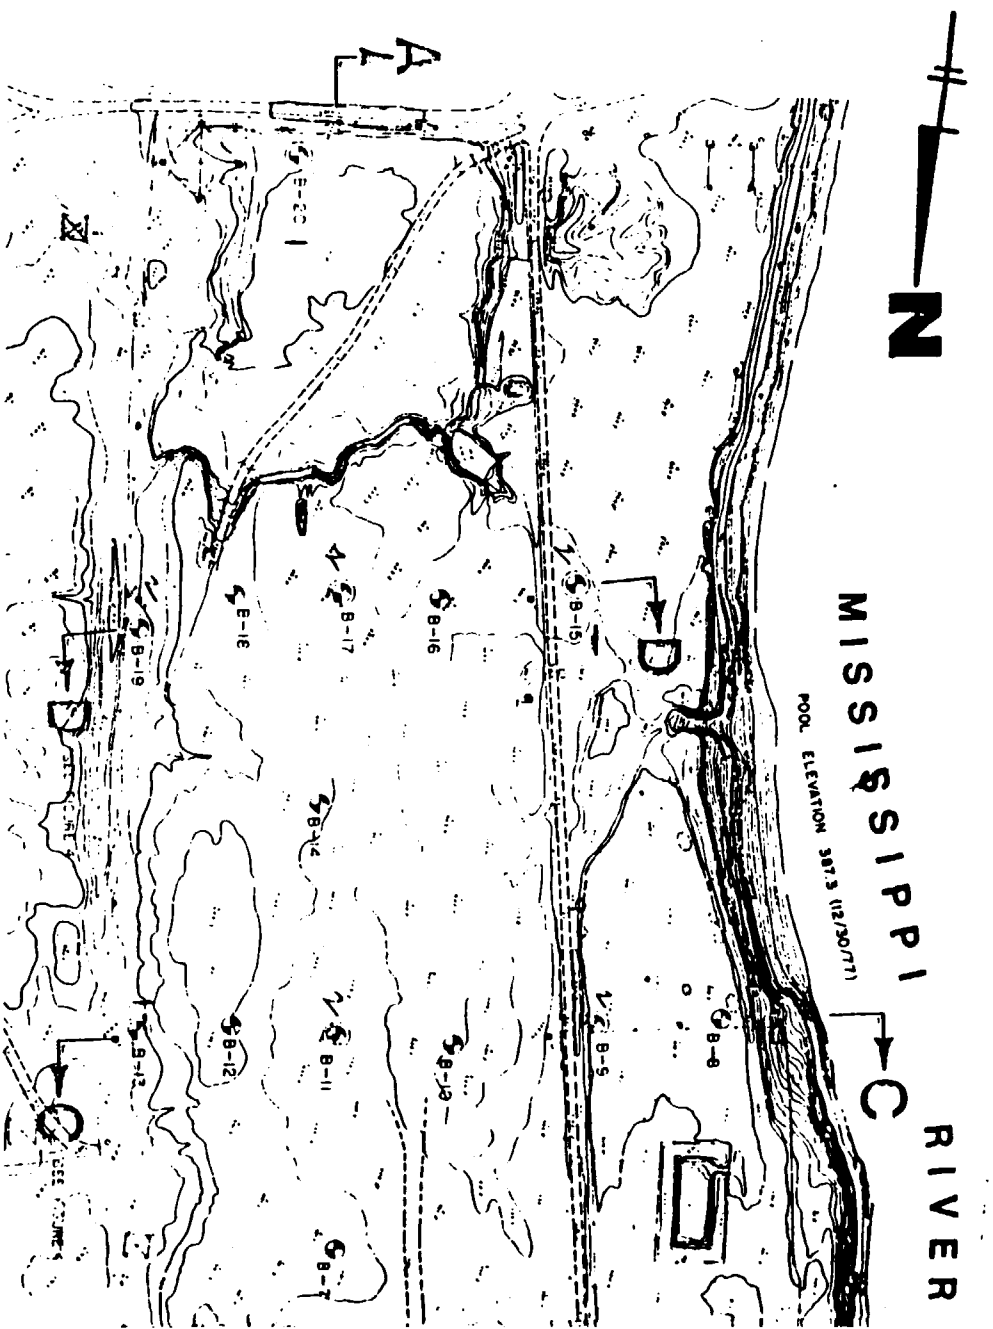

REFERENCE:
TOPOGRAPHIC BASE MAP, COMPILED BY
PHOTOGRAMMETRIC SERVICES, INC.
DATE 12/30/77, SHEET 1
OF 1, SCALE 1" = 50'

